



2 FRAME ELEVATION
SCALE 1/100

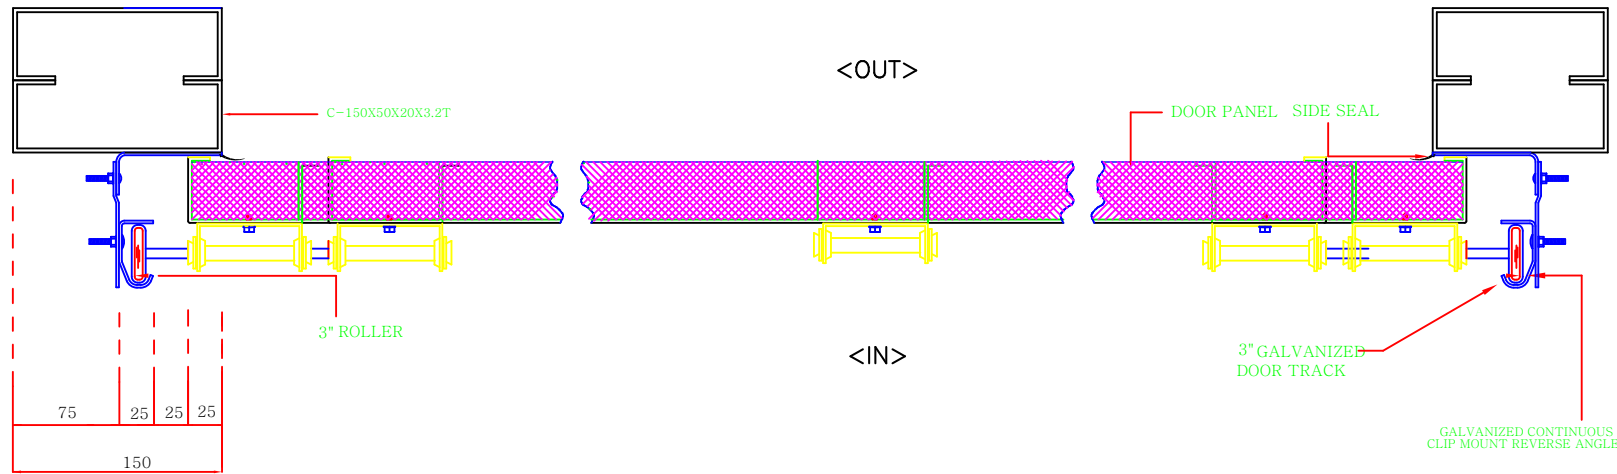

1 JAMB DETAIL (PLAN)
SCALE 1/10

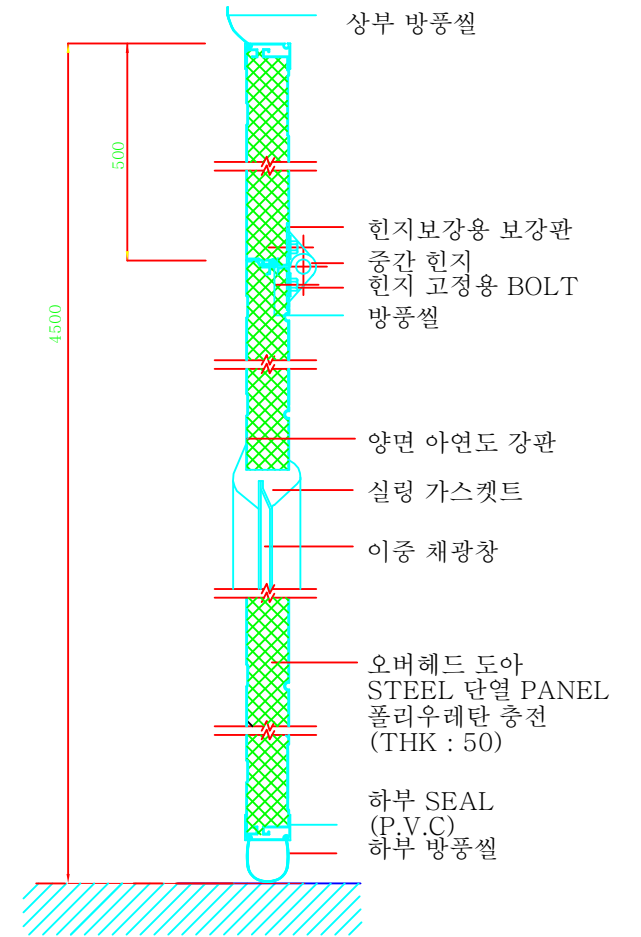

3 SECTION CONSTRUCTION
NONE SCALE

STEEL DOUBLE OVERHEAD DOOR

1. PANEL ⓐ 0.5T 50 mm POLY URETAN + 0.5T 칼라 강판
 ⓑ 두께 : 50 mm
 ⓒ 색상 : WHITE
 ⓓ ROLLFORMING 성형
2. HARDWARE : 3" HEAVY DUTY TRACK
3. MORTOR : ⓐ 단상 220V 1 HP
 ⓑ 개폐속도 - 250mm/sec
 ⓒ 전수동 겸용 (CHAIN HOIST 방식)
4. LITE : 510X195 아크릴 채광창 1LINE

제출 일 일 일	DOOR NO.	QUAN	DOOR SIZE	OPENING SIZE	TYPE OF LIFT	OPERATION	SECTIONS GLAZED	LITES PER SECTION	PANELS WIDE	REVISION DATE	
				8050X4500	8000X4500	STANDARD TYPE					

DATE :